


LAAIPLEK
ATLANTIC WAVES
 Situate in the Bergriver Municipality
 Administrative District of Piketberg
 Province of Western Cape

Y+79 300 X+25 600

X+25 600 Y+77 800

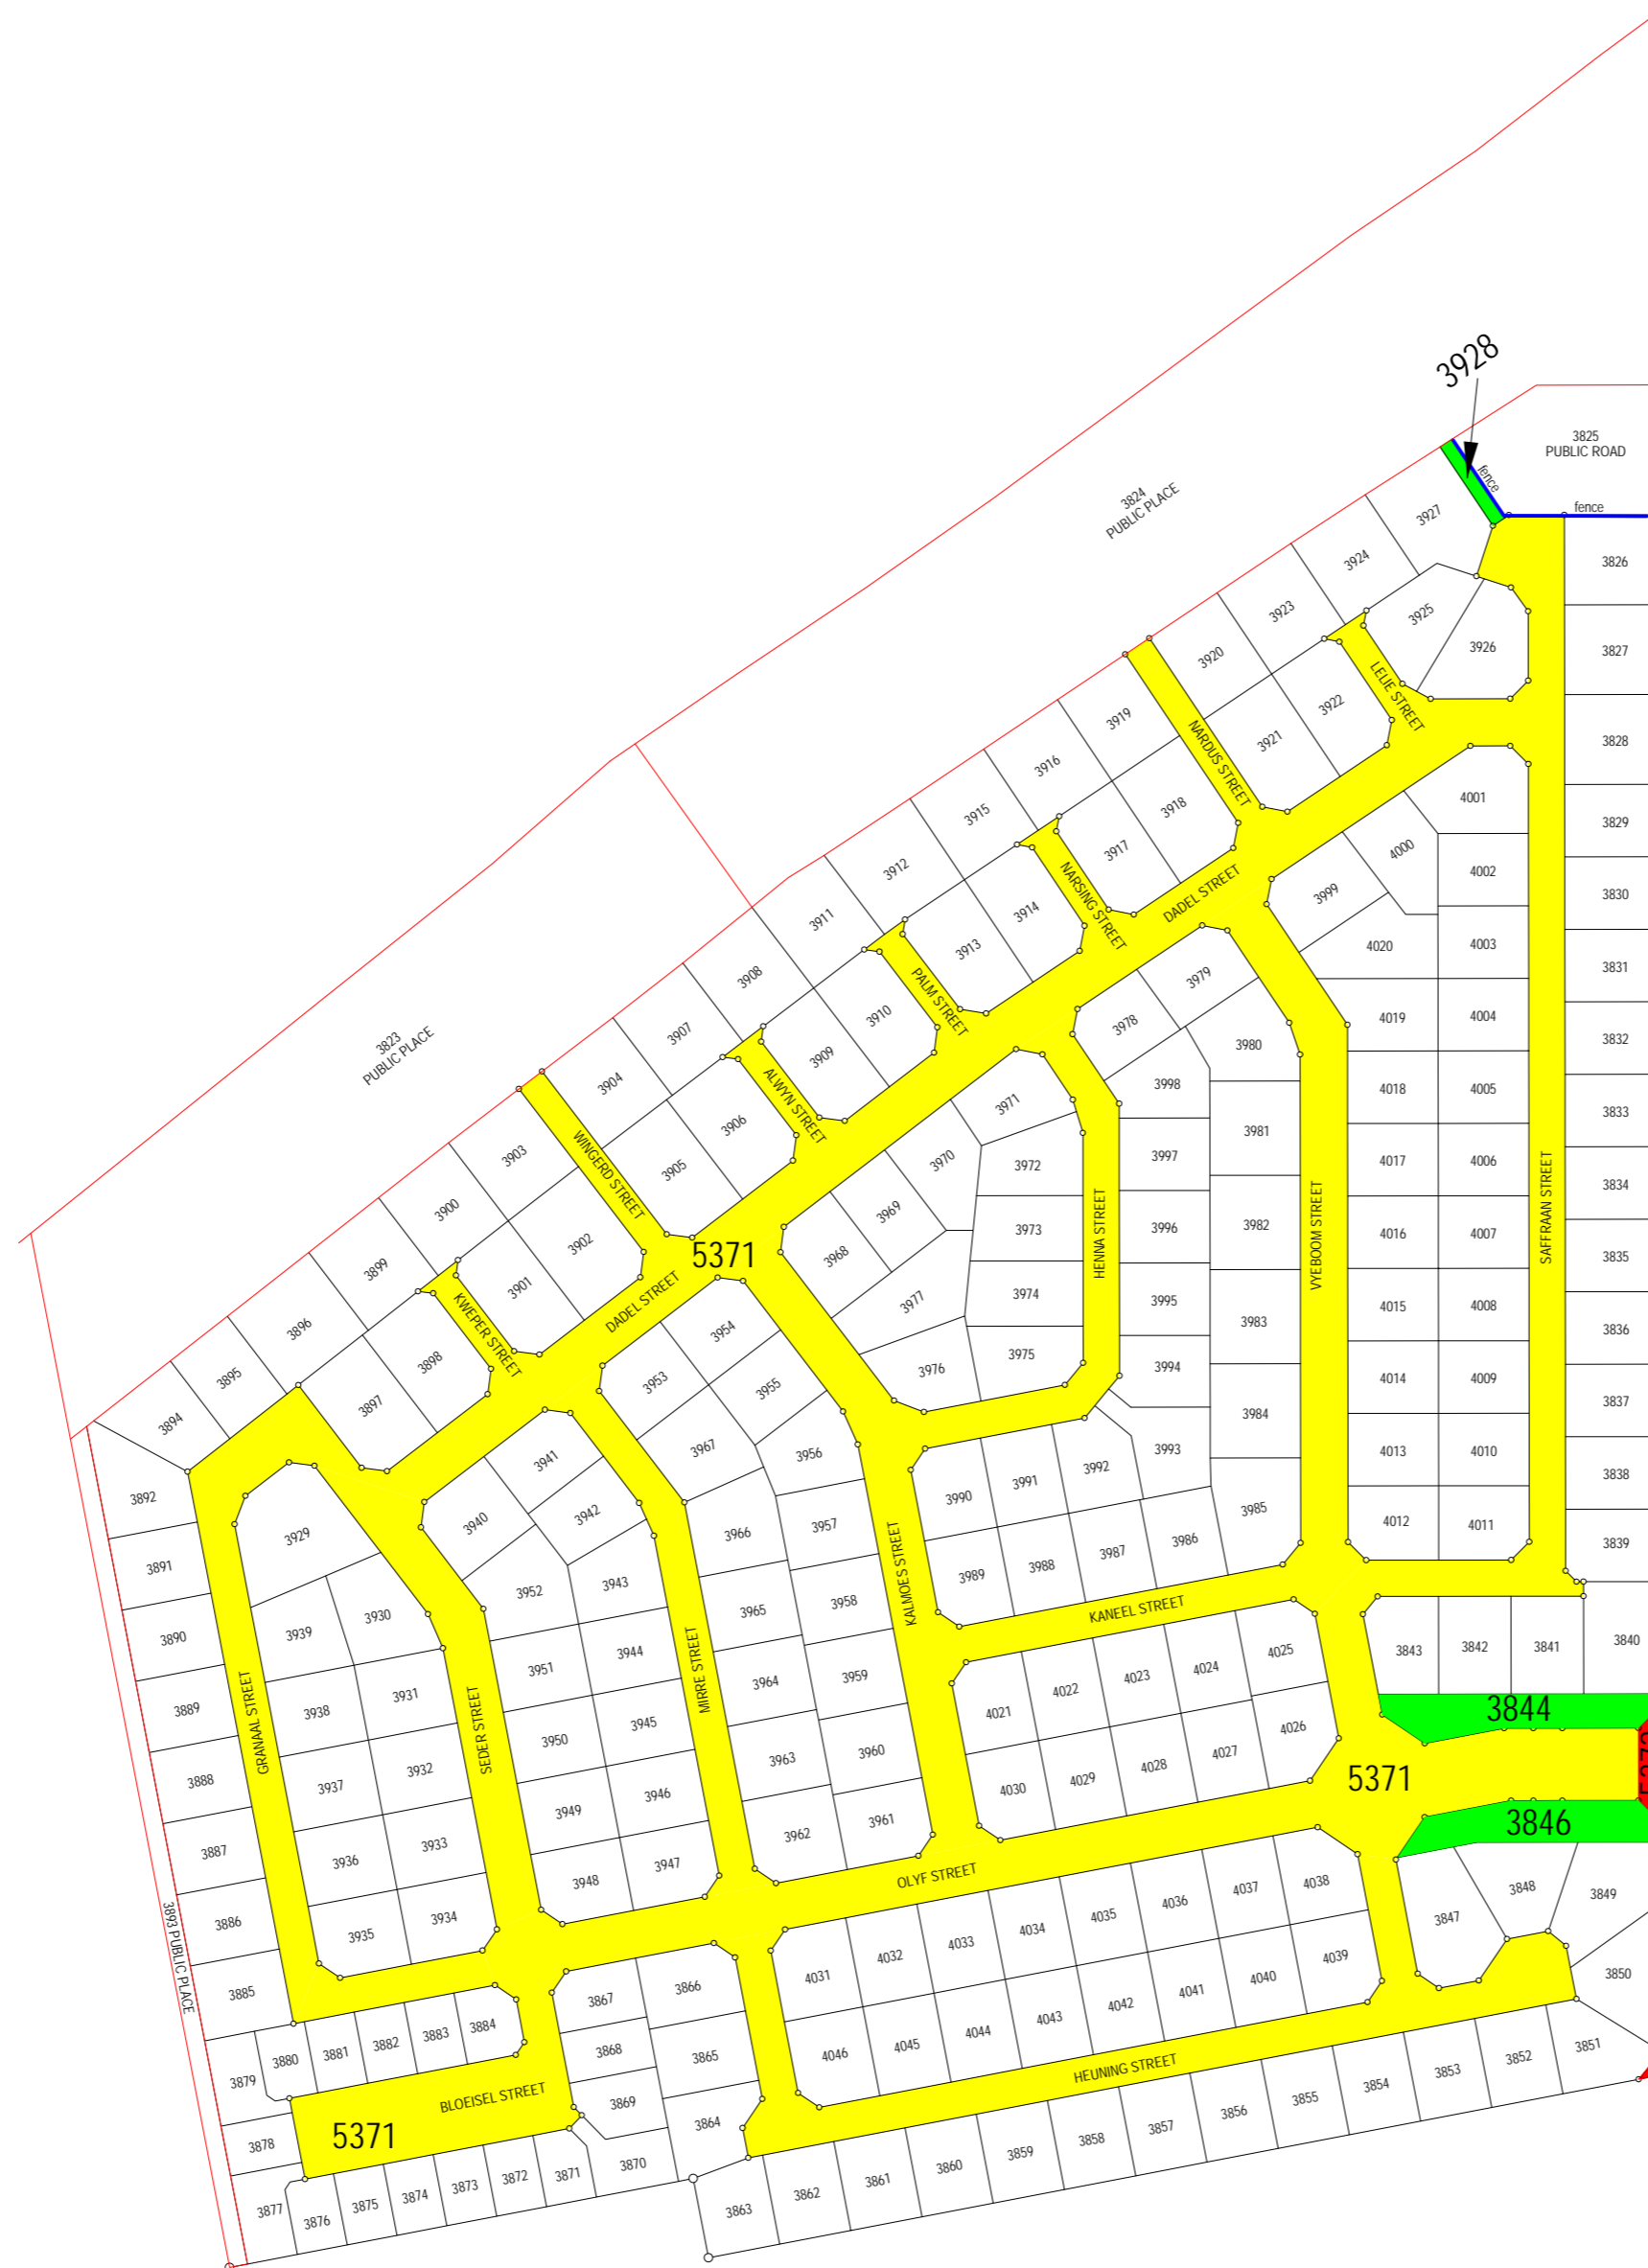

Y+79 300 X+27 400

X+27 400 Y+77 800

- REPRESENTS CLOSED PUBLIC ROAD NOW PRIVATE ROAD
- REPRESENTS CLOSED PUBLIC PLACE NOW PRIVATE PLACE
- REPRESENTS PUBLIC ROAD

All distances are approximate and MUST not be used for final design purposes

david hellig & abrahamse

- ▽ professional land surveyors
- ▽ sectional title specialists
- ▽ planning & development consultants
- ▽ survey solutions

38 Wale Street
 Second Floor
 The Wale Street Chambers
 Cape Town
 P.O. Box 910
 Cape Town 8000
 Tel: (021) 426 2613
 Fax: (021) 426 2627
 e-mail: info@dhale.co.za

date 6th May 2016

scale 1 / 2000

ref no L11298

drawing no. status plan